



PLANTA EQUIPADA
Escala 1/100

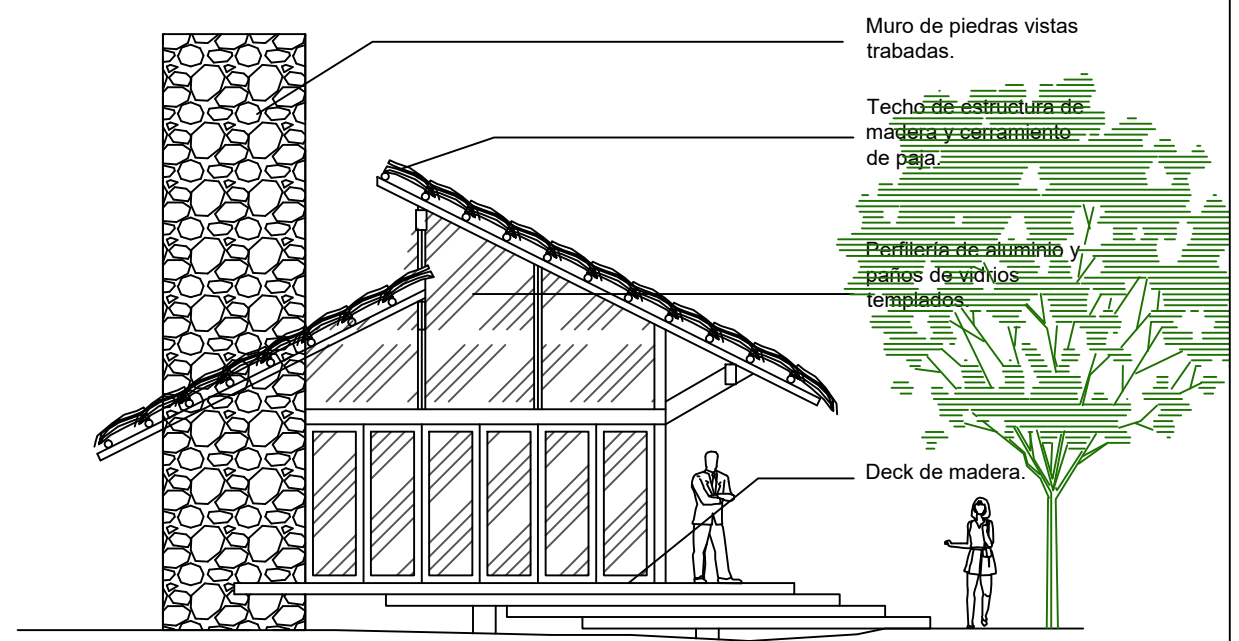

FACHADA
Escala 1/100

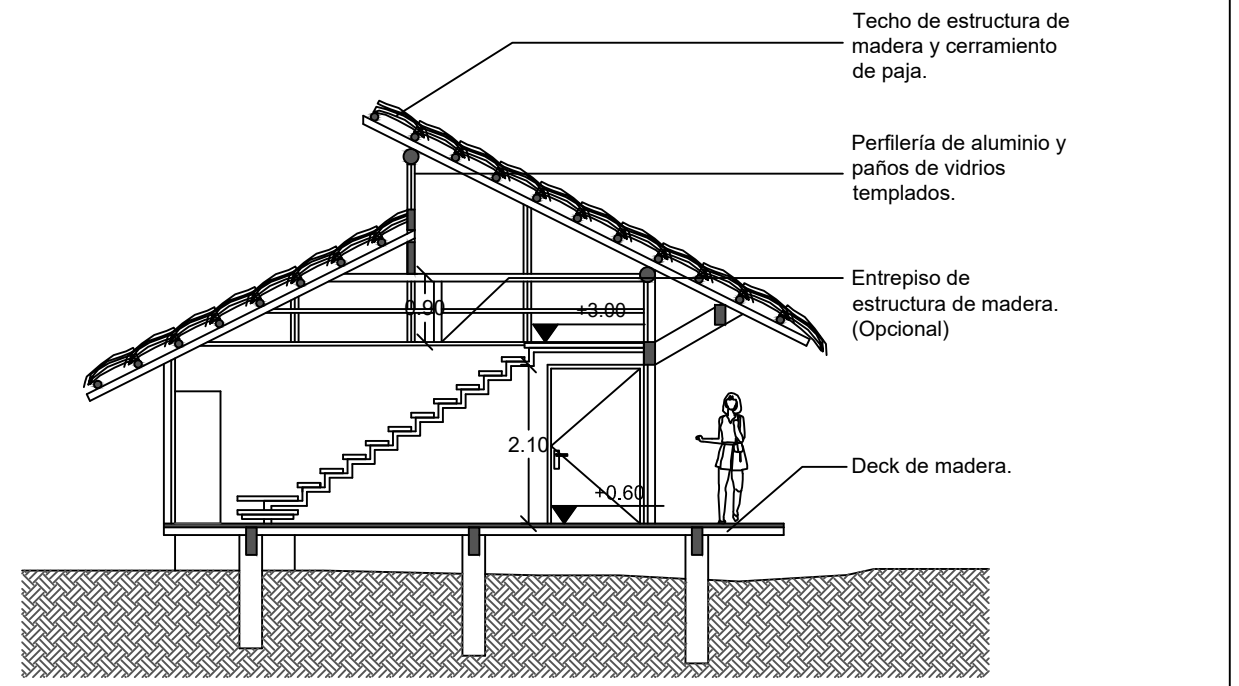

CORTE
Escala 1/100

